


A1

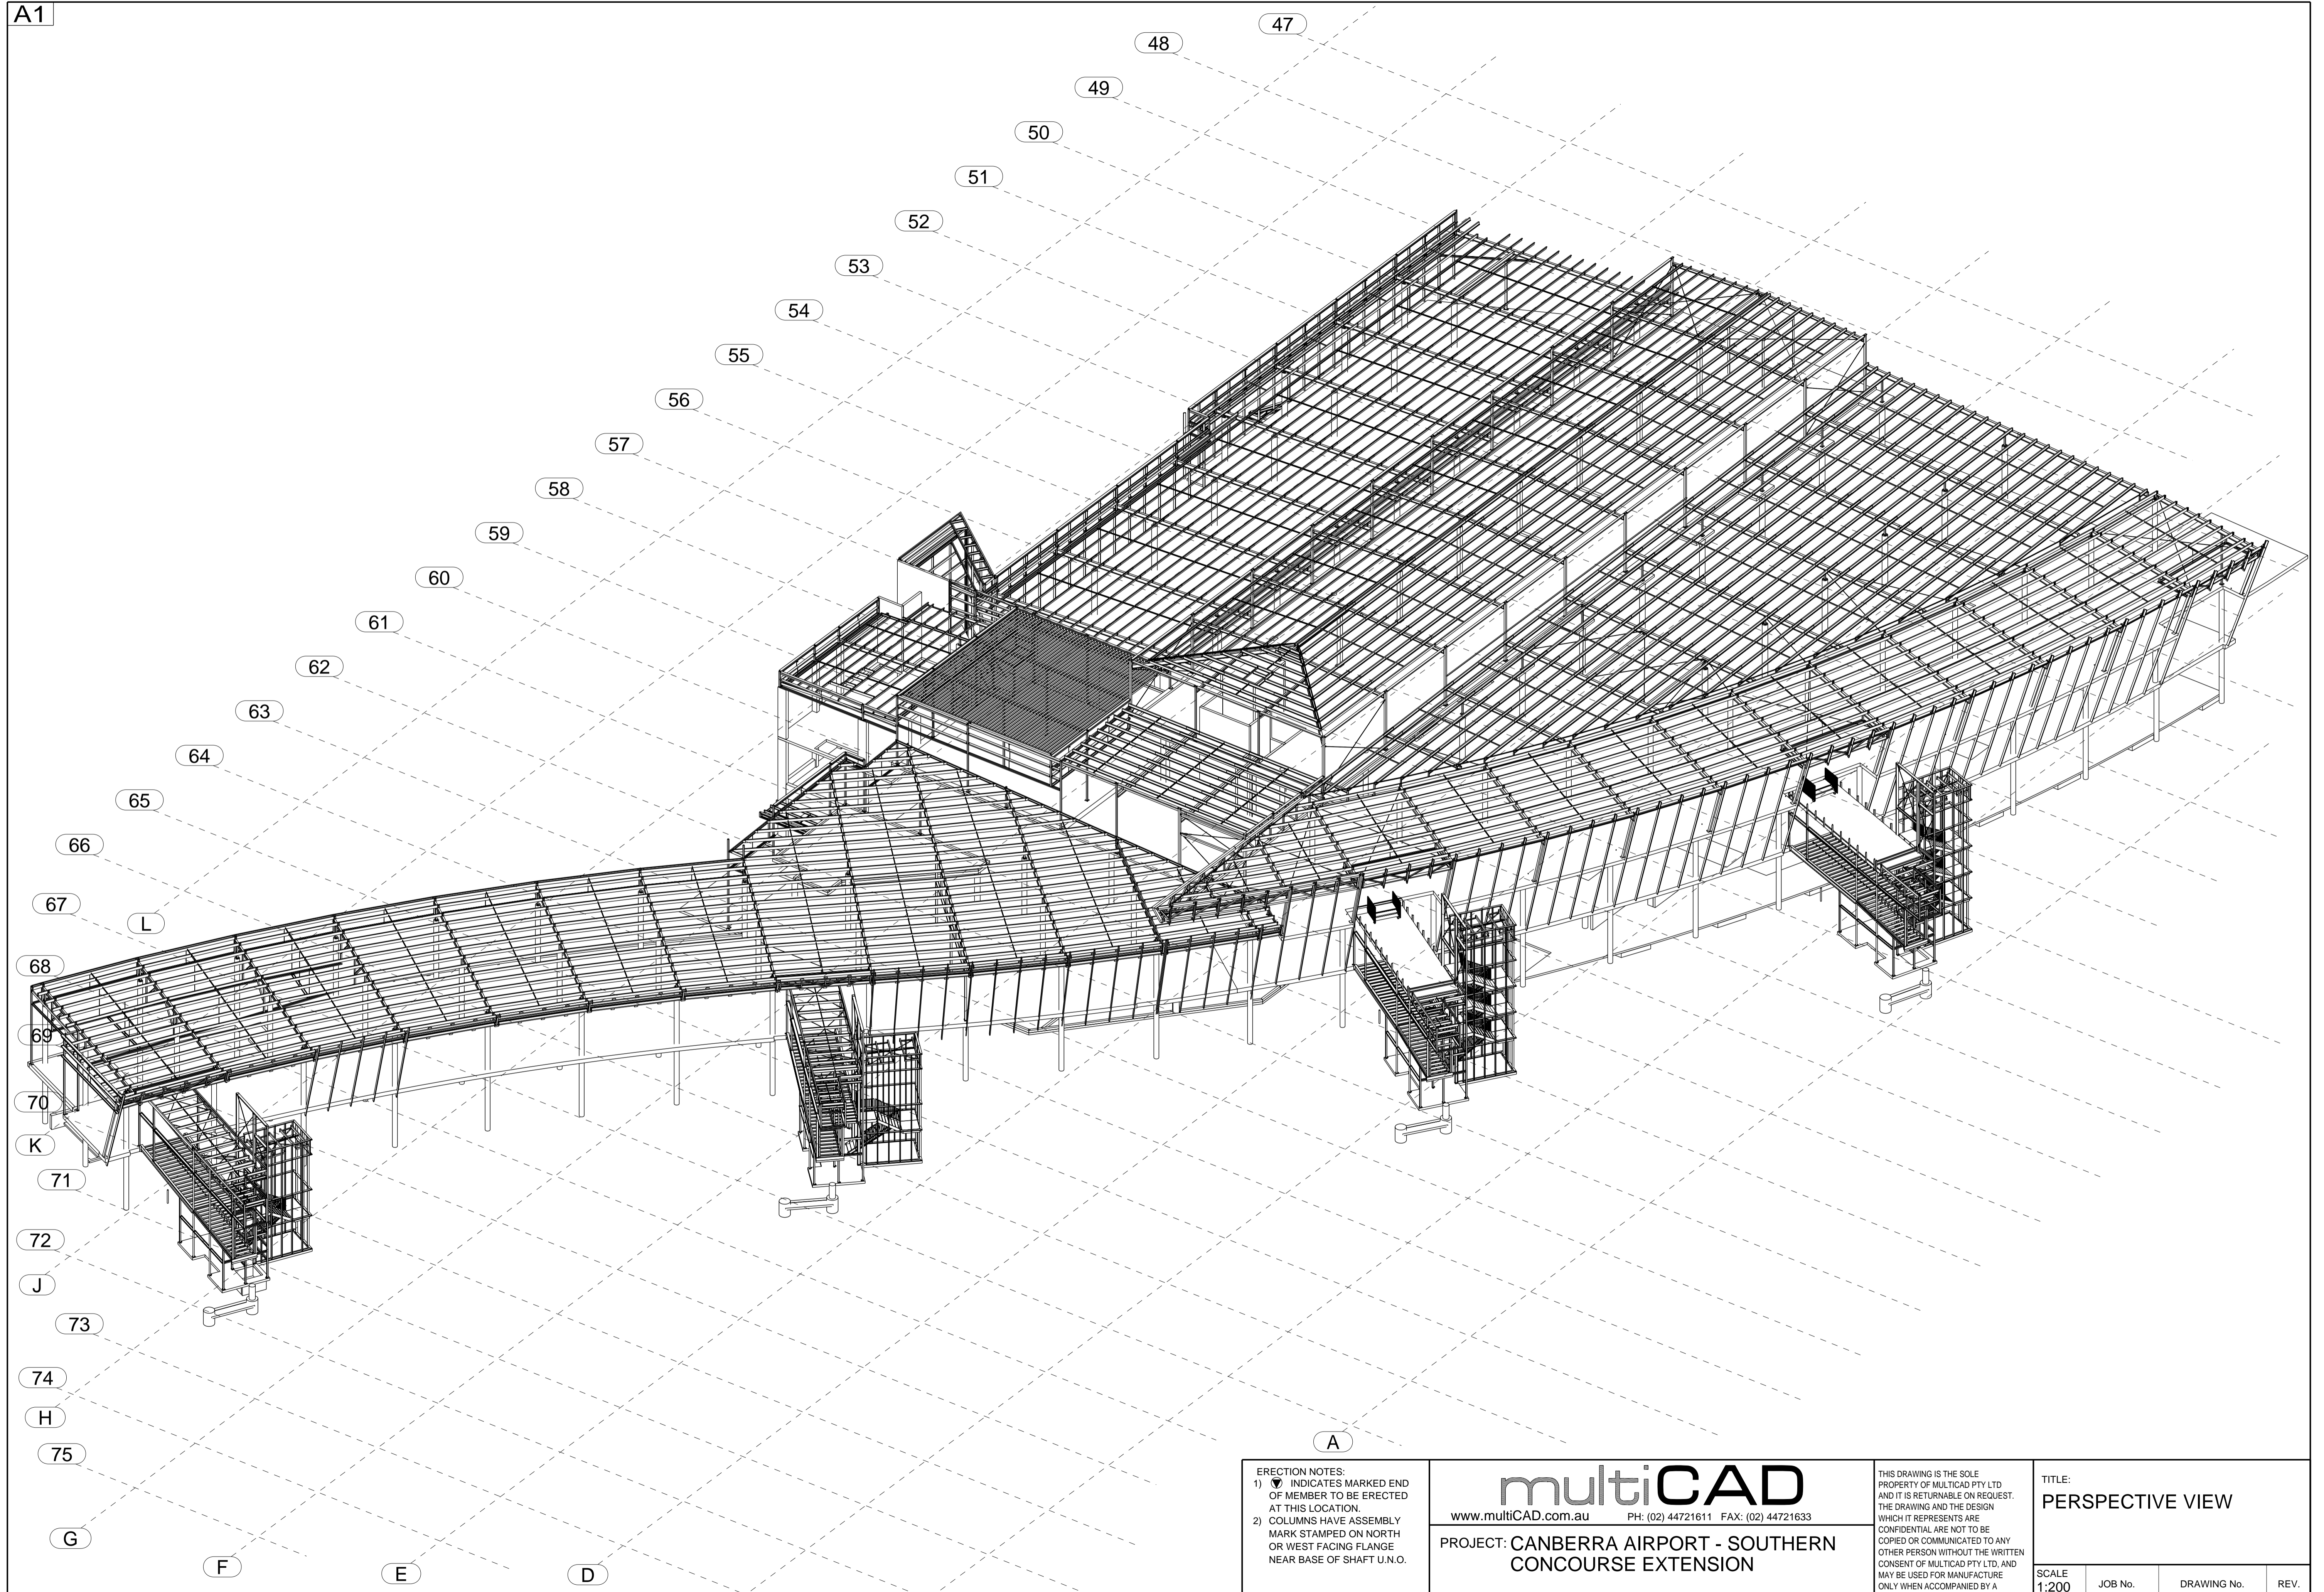

ERECTION NOTES:  
 1) ▾ INDICATES MARKED END OF MEMBER TO BE ERECTED AT THIS LOCATION  
 2) COLUMNS HAVE ASSEMBLY MARK STAMPED ON NORTH OR WEST FACING FLANGE NEAR BASE OF SHAFT U.N.O.

**multiCAD**  
 www.multiCAD.com.au PH: (02) 44721611 FAX: (02) 44721633

PROJECT: **CANBERRA AIRPORT - SOUTHERN CONCOURSE EXTENSION**

THIS DRAWING IS THE SOLE PROPERTY OF MULTICAD PTY LTD AND IT IS RETURNABLE ON REQUEST. THE DRAWING AND THE DESIGN WHICH IT REPRESENTS ARE CONFIDENTIAL AND ARE NOT TO BE COPIED OR COMMUNICATED TO ANY OTHER PERSON WITHOUT THE WRITTEN CONSENT OF MULTICAD PTY LTD. AND MAY BE USED FOR MANUFACTURE ONLY WHEN ACCOMPANIED BY A WRITTEN ORDER FROM THE COMPANY.

TITLE: **PERSPECTIVE VIEW**

SCALE 1:200	JOB No.	DRAWING No.	REV.
DRAWN		MP1	

REV	REVISION DETAILS	DATE	DRG BY	DRG CHK	DESIGN CHK	DESIGN APPROVAL
-----	------------------	------	--------	---------	------------	-----------------